


SHINGLE UNDERLAYMENT

9" STARTER

SHINGLES

FLINTLASTIC™ MODIFIED BITUMEN CAP SHEET

ROOFING MEMBRANE

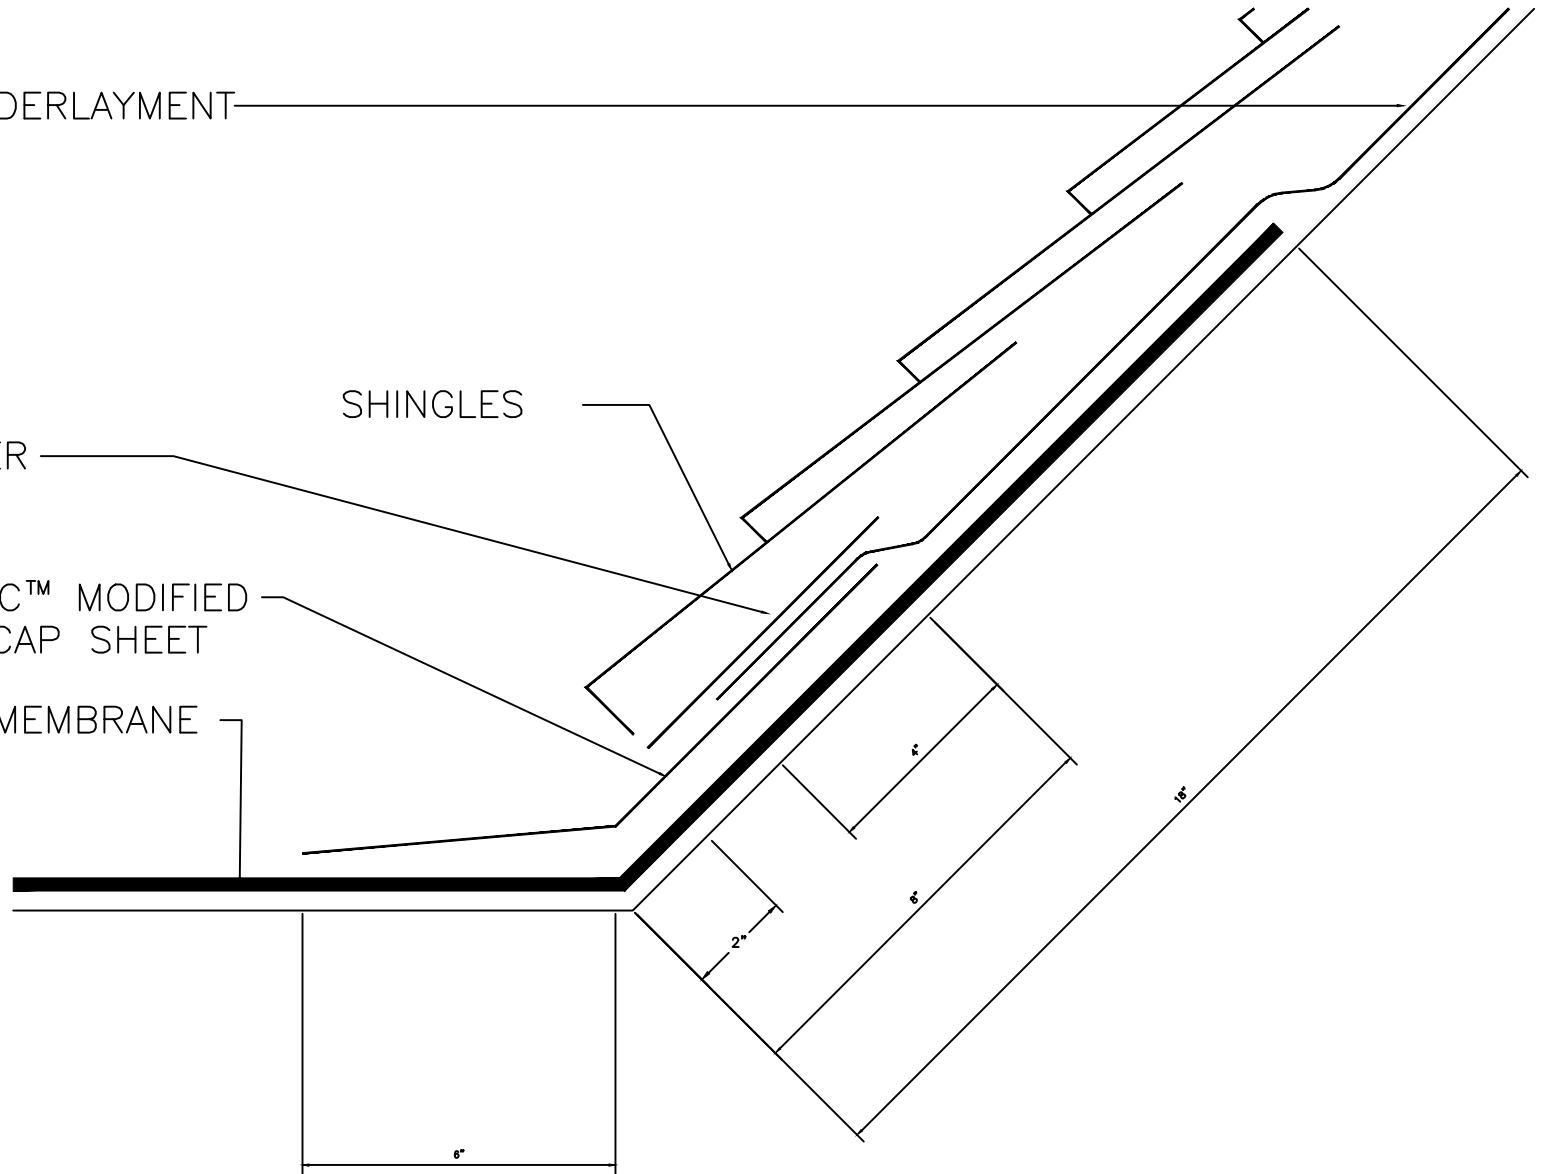

CertainTeed
SAINT-GOBAIN

ISSUE DATE

10/22/2013

REVISION

B

DRAWING NUMBER

CT-22

SCALE

Not To Scale

Roof Transition Flashing

Commercial Roofing

Sheet 1 of 1